


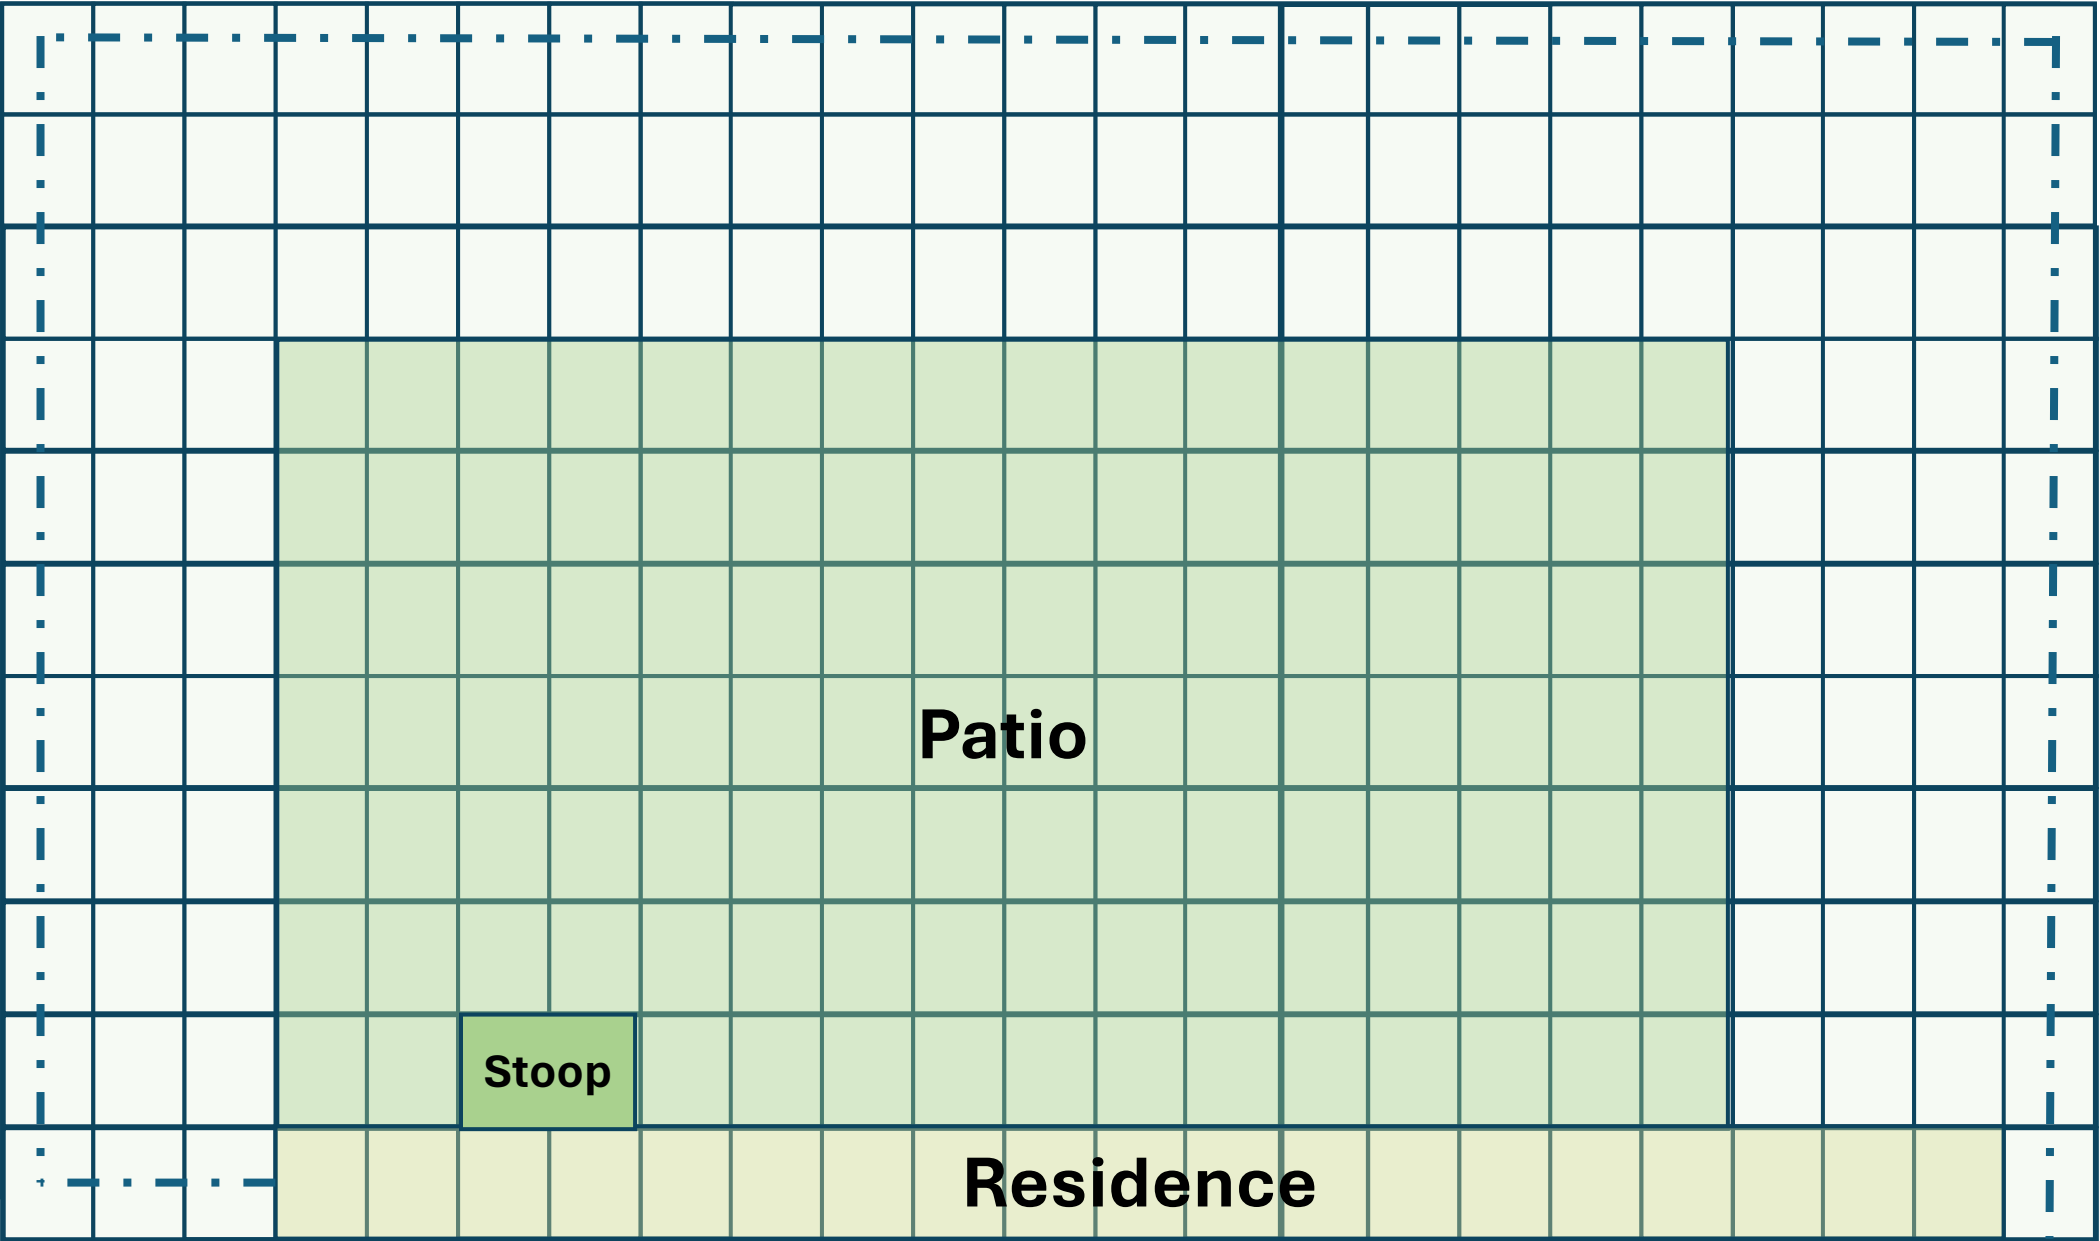


 

DESIGNING FOR FOUR SEASONS


 


BACKYARD PATIO

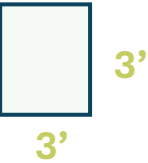



DESIGNING FOR FOUR SEASONS

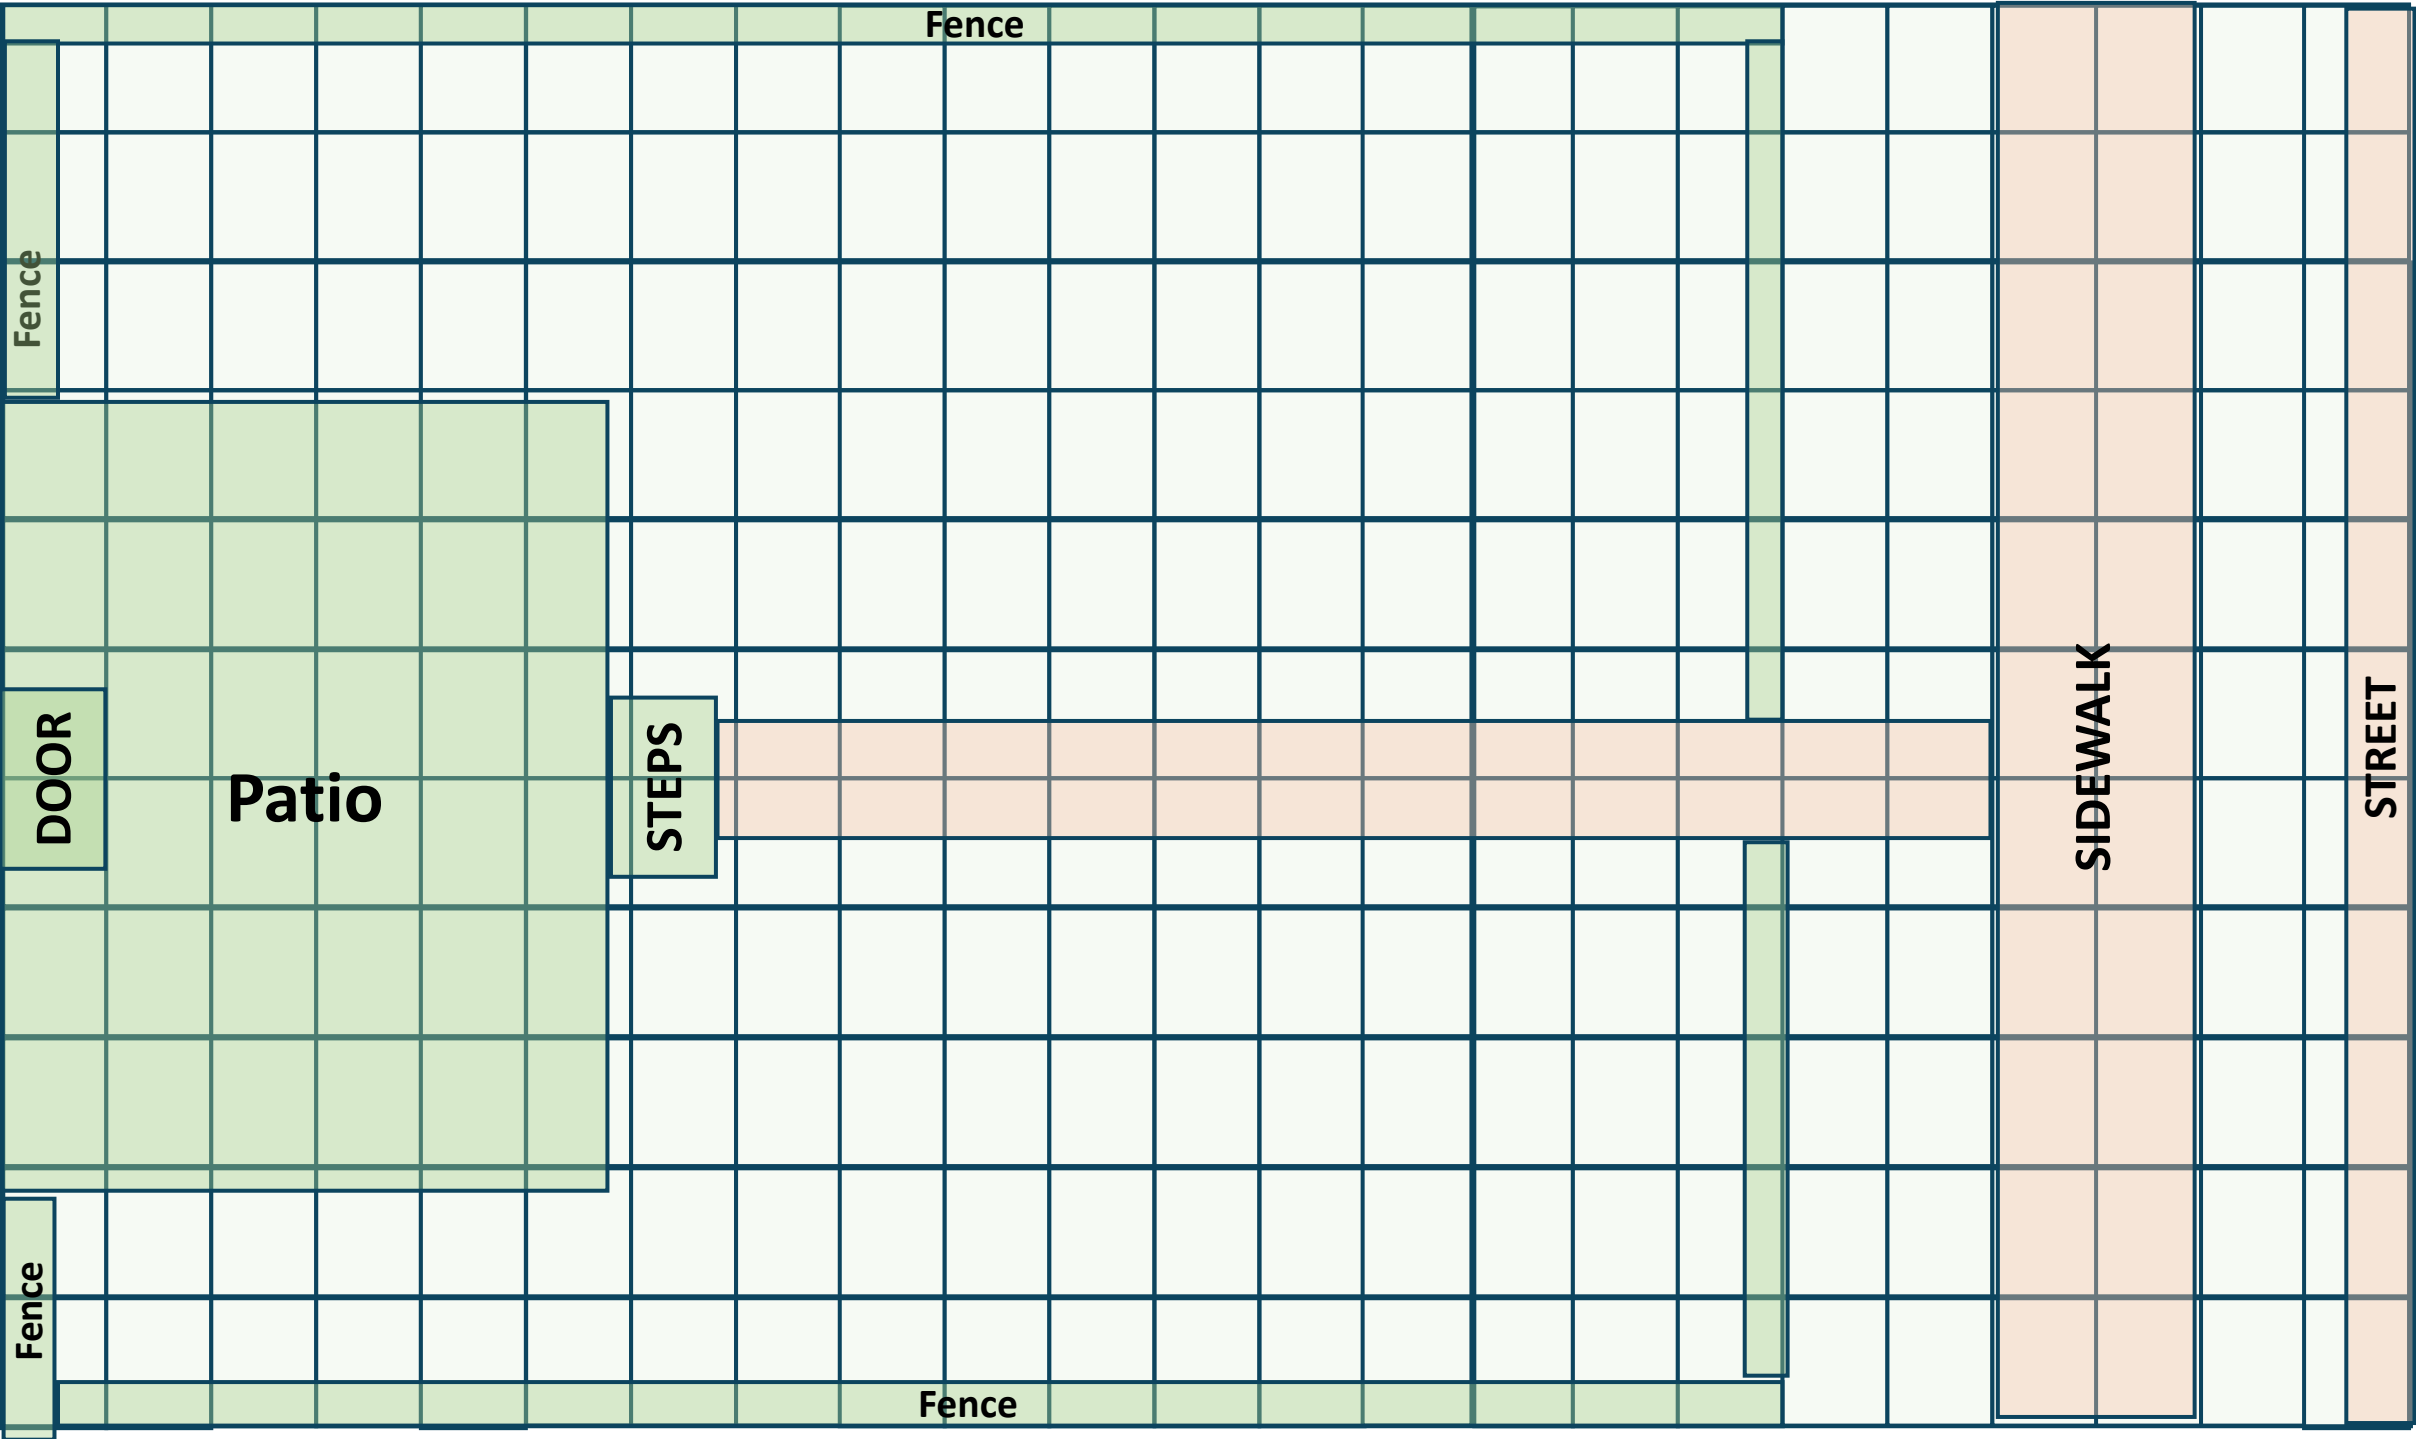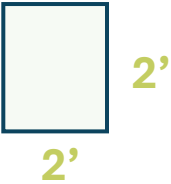

FRONTYARD ENTRY

